



William J. Roth, Jr.
Mayor

Ernie Staten, Service Director
Public Service Department

CITY OF FAIRLAWN

FOR IMMEDIATE RELEASE:

Cleveland Massillon Road Closure/I-77 Exit Ramp Closure for 90 Days in Fairlawn

Starting May 3, 2021, Cleveland Massillon Road will be closed to through traffic between Elgin Drive/Rosemont Boulevard and Rothrock Road. At the time of the closure, the I-77 northbound exit ramp to Cleveland Massillon Road will be closed. The closure will be in effect for 90 days to complete the ramp and roundabout construction on the project. Detours will be posted.

Businesses, residents, and churches including CrossPoint Church, St. Thomas Orthodox Church, Grace Church, Schulte & Company, Arbors at Fairlawn, and residents on Rothrock Spur will have access via Rosemont Boulevard with the access route posted. There will not be access to Rothrock Road from Cleveland Massillon Road north or south – this will be a complete closure. **No access to I-77 from the north (State Rte. 18/Montrose Area).** Access for Our Lady of the Cedars will be maintained from North Cleveland Massillon Road only. Complete road closure will be after Our Lady of the Cedars driveway. Detours will be posted and can be viewed on www.fairlawn.us

Please follow the posted detour, neighborhood streets are not to be used. Please obey all signage and watch out for the safety of the workers. All emergency services will continue to have access during the closure.

Fairlawn Department of Public Service


-30-

Work to be performed in the 90 days

ITEM 548 PAVEMENT MARKING LEGEND

- (EW) EDGE LINE, 6", WHITE
- (EY) EDGE LINE, 6", YELLOW
- (EW) EDGE LINE, 4", WHITE
- (EY) EDGE LINE, 4", YELLOW
- (L) LANE LINE, 4"
- (CS) CENTER LINE, DOUBLE SOLID
- (CH) CHANNELIZING LINE, 8"
- (CZ) CHANNELIZING LINE, 12"
- (S) STOP LINE
- (TV) TRANSVERSE LINE, (YELLOW)
- (A) LANE ARROW
- (RM) PAVEMENT MARKING REMOVAL

NOTE:
FOR ROUNDABOUT PAVEMENT MARKING PLAN, SEE SHEET 267.

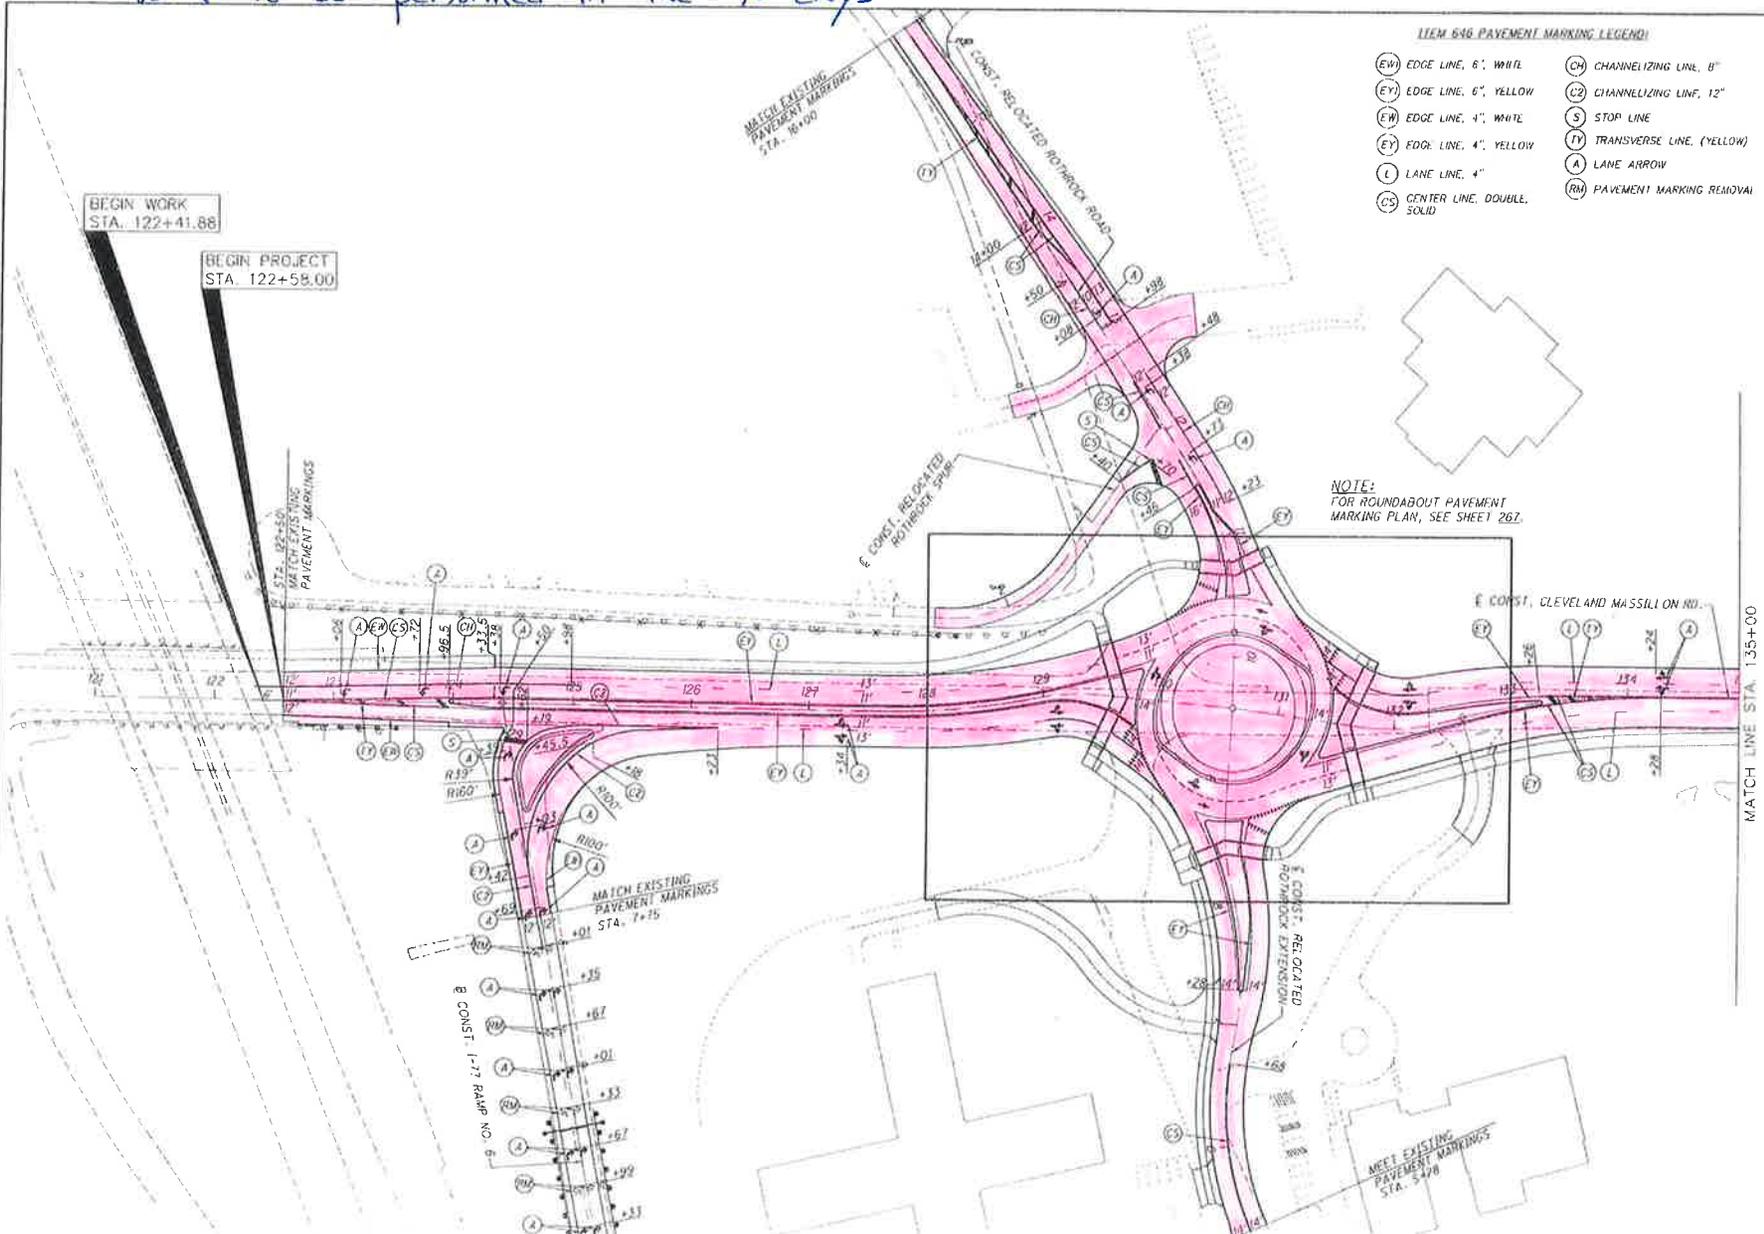

SCALE
HORIZONTAL
SCALE IN FEET


PROJECT NO. TK1
DATE: JMB

TRAFFIC CONTROL - PAVEMENT MARKING PLAN

SUM - CLEVELAND MASSILLON ROAD (PID 103293)

DATE: 02/01/2017 10:00 AM
DRAWN BY: JMB
CHECKED BY: JMB
DATE: 02/01/2017 10:00 AM

Z:\Users\j544031\Documents\Projects\Legacy\Drawings-Curve\W01\Sheets\1000800003.dwg 19-Apr-21 1:48 PM

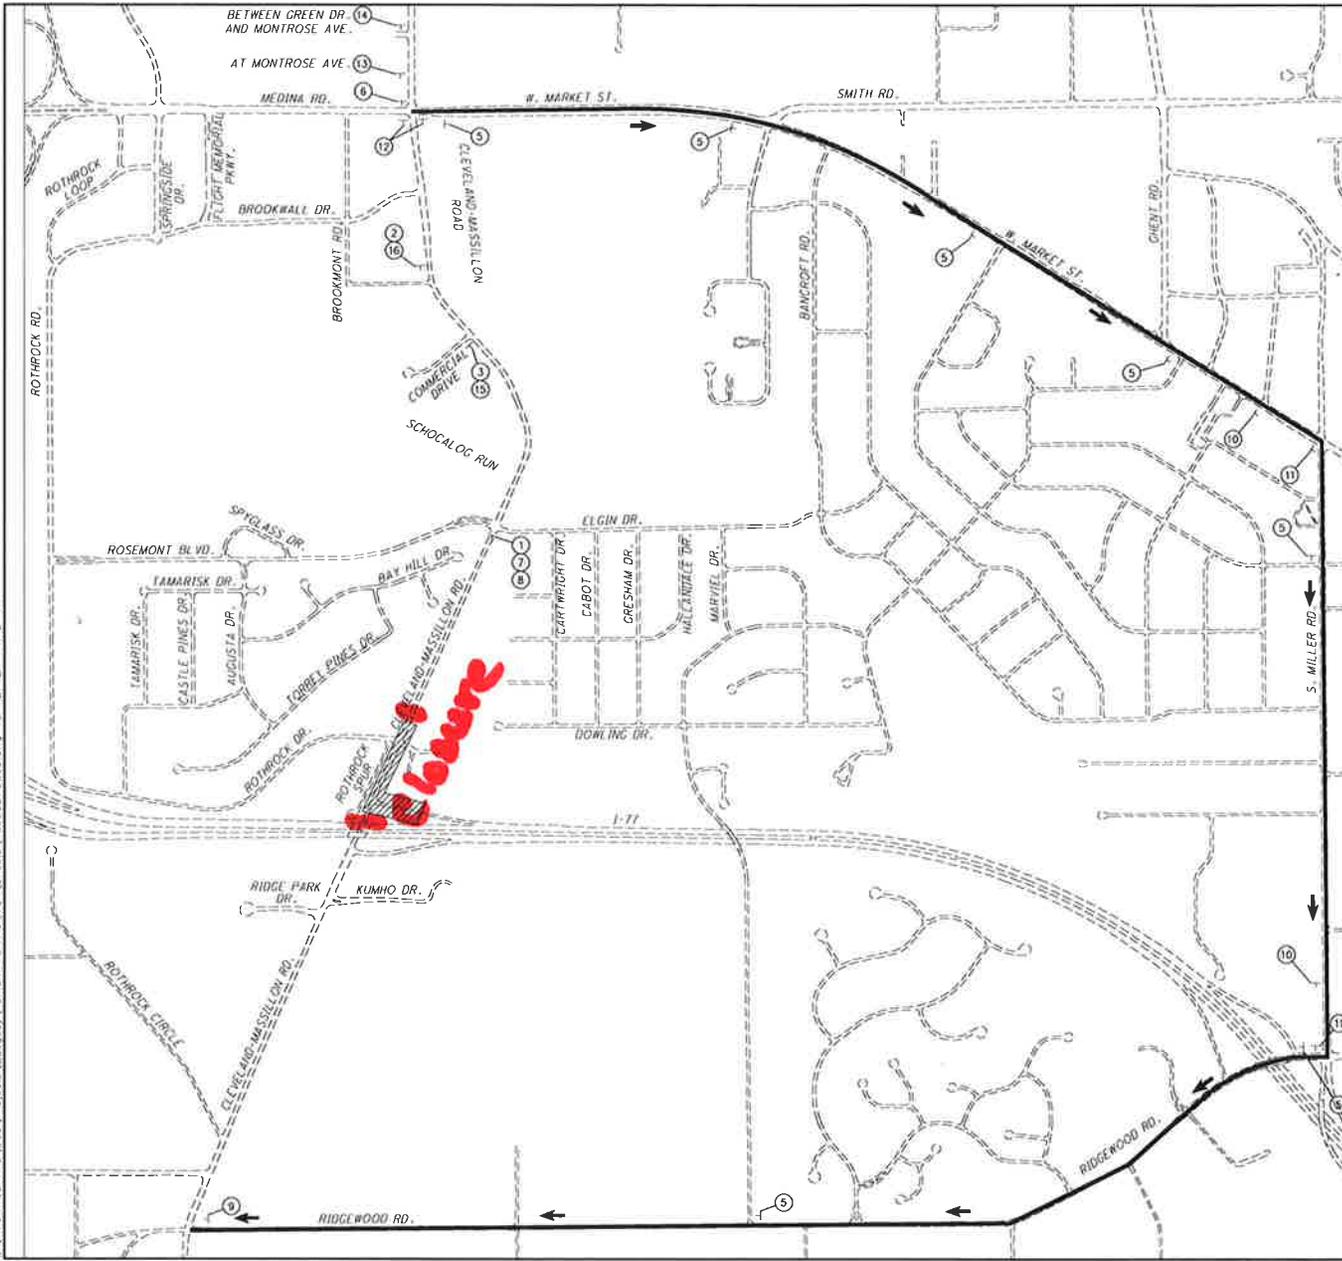

LEGEND:

- ① ROAD CLOSED
R11-2-48 MOUNTED ON TYPE III BARRICADE WITH TYPE "B" LIGHTS
- ② ROAD WORK AHEAD
W20-1-36
- ③ ROAD CLOSED AHEAD
W20-3-36
- ④ Clev-Mass Rd DETOUR (Up Arrow)
M4-9-48
- ⑤ Clev-Mass Rd DETOUR (Left Arrow)
M4-9L-48
- ⑥ ROAD CLOSED TO THRU TRAFFIC
R11-4-48
- ⑦ ROAD CLOSED (0.3) MILES AHEAD LOCAL TRAFFIC ONLY NO ACCESS SOUTH OF OUR LADY CHURCH
R11-3A-66
- ⑧ END DETOUR
M4-8A-24
- ⑨ Clev-Mass Rd DETOUR (Right Arrow)
M4-H9BR-48
- ⑩ ROAD CLOSED (1) MILES AHEAD LOCAL TRAFFIC ONLY
R11-3A-66
- ⑪ Clev-Mass Rd DETOUR (Right Arrow)
M4-9R-48
- ⑫ ROAD CLOSED (1) MILES AHEAD LOCAL TRAFFIC ONLY
M4-10L-48
- ⑬ Clev-Mass Rd DETOUR (Left Arrow)
M4-H9BL-48
- ⑭ DETOUR 1500 FT
W20-2-36
- ⑮ ROAD CLOSED (0.7) MILES AHEAD LOCAL TRAFFIC ONLY NO ACCESS TO I-77
R11-3A-66
- ⑯ ROAD CLOSED (0.8) MILES AHEAD LOCAL TRAFFIC ONLY NO ACCESS TO I-77
R11-3A-66

→ DIRECTION OF TRAFFIC



500
1000
HORIZONTAL SCALE IN FEET

CALCULATED
SCC
CREATED
JAN


**MAINTENANCE OF TRAFFIC - DETOUR
PRE-PHASE CLEVELAND-MASSILLON ROAD SB**

SUM - CLEVELAND MASSILLON ROAD (PID 103293)

31A
354

N

\\server\j205\proj\2005\100208\003.dwg 30-Jan-20 9:34 AM

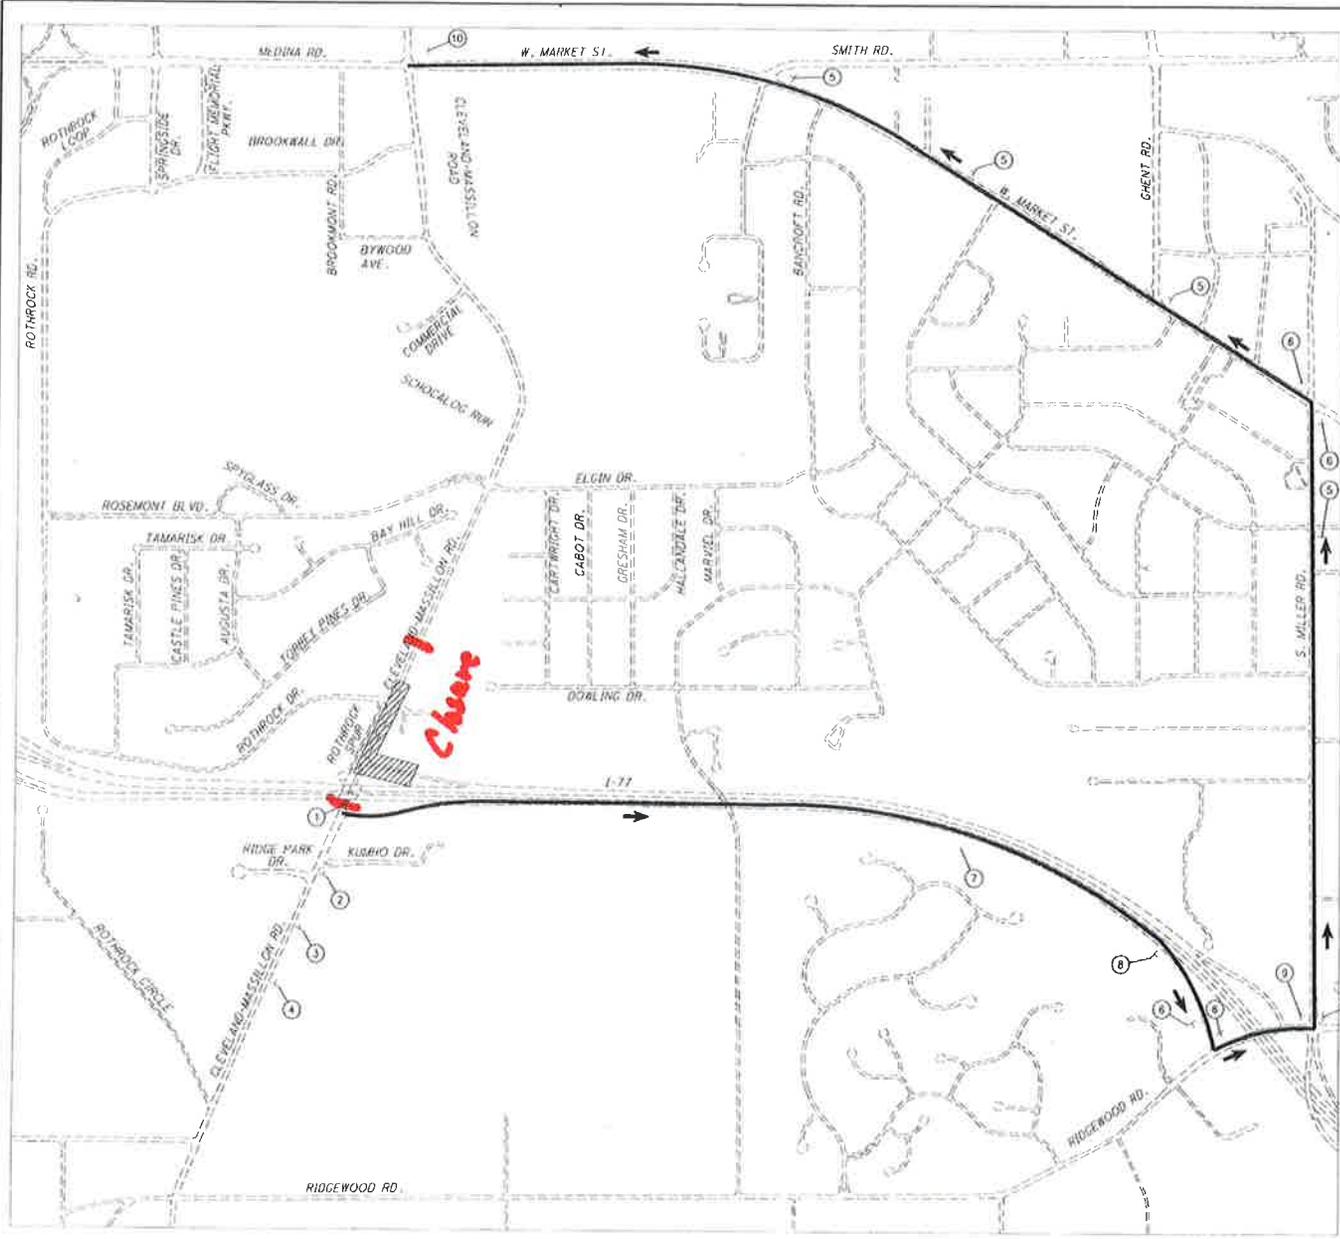

LEGEND:

- ① ROAD CLOSED
R11-2-48
- ② ROAD CLOSED 500 FT
W20-3-36
- ③ ROAD CLOSED 1000 FT
W20-3-36
- ④ ROAD CLOSED 1500 FT
W20-3-36
- ⑤ M-4-10R-48 MOUNTED ON TYPE III BARRICADE WITH TYPE "B" LIGHTS
- ⑥ D3-1 CLEVELAND MASS RD
M4-9-48 DFTOJR
- ⑦ D3-1 CLEVELAND MASS RD
M4-9-48 DFTOJR
- ⑧ D3-1 CLEVELAND MASS RD
M4-9-60 DFTOJR
- ⑨ PCMS
CLEVELAND MASS DETOUR KEEP LEFT
USE MILLER RD
- ⑩ END DETOUR
M4-9A-24



**MAINTENANCE OF TRAFFIC - DETOUR
PHASE 2A - CLEVELAND-MASSILLON ROAD NB**

SUM - CLEVELAND MASSILLON ROAD (PID 103293)

➔ DIRECTION OF TRAFFIC